


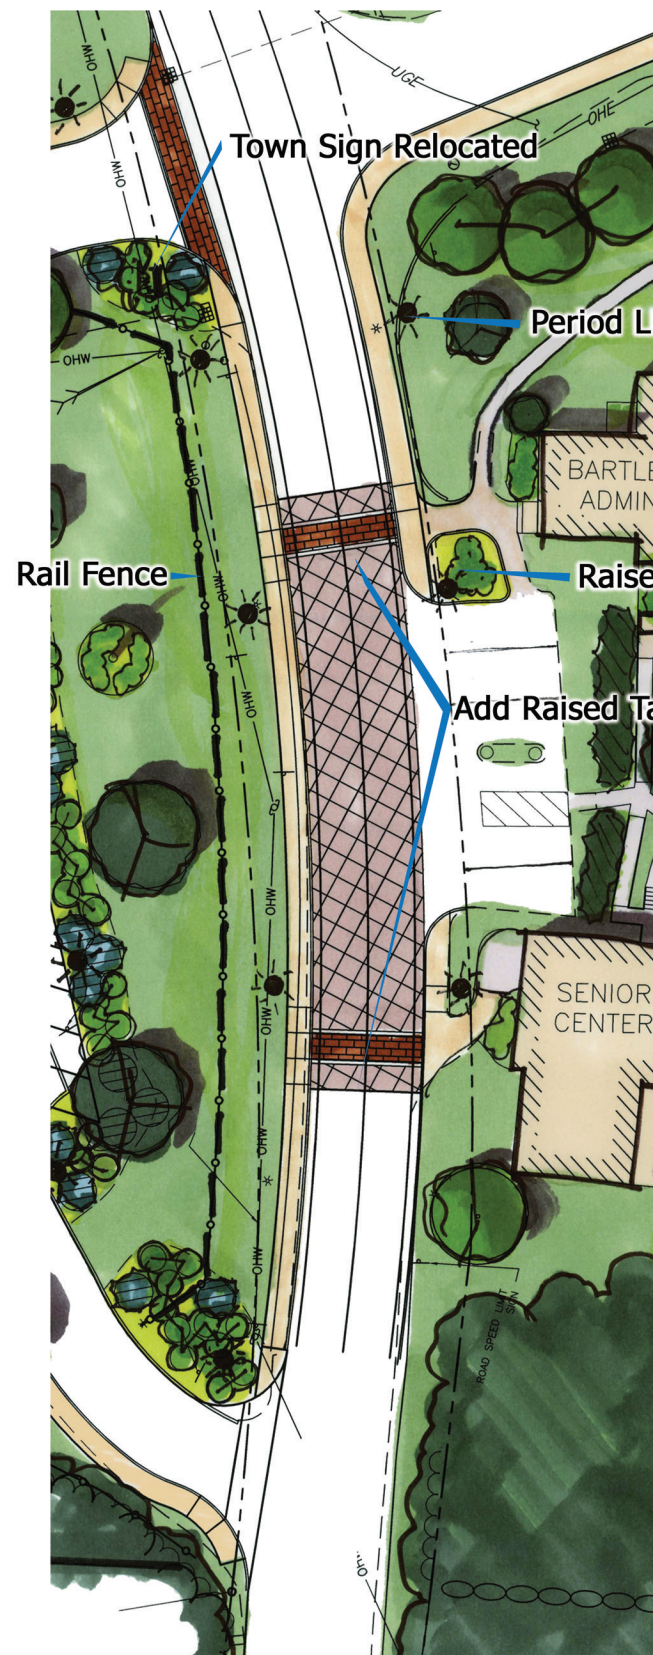

Raised Table

- Create Safe Pedestrian Crossings On North Lowell Road
- Add Raised Table with Crosswalks
 - Narrow Traveled Way for Traffic Calming
 - Use Several Changes in Pavement to Mark Crossings
 - Create Sidewalks along Both Sides for Pedestrian Safety
 - Add Pedestrian Scale Period LED Light Poles with Hanging Baskets
 - Add Columnar Trees, Plantings and Rail Fence In Green Space

Town Center Conceptual Sketch Windham, New Hampshire

June 2016